



Snitt A 

TAK

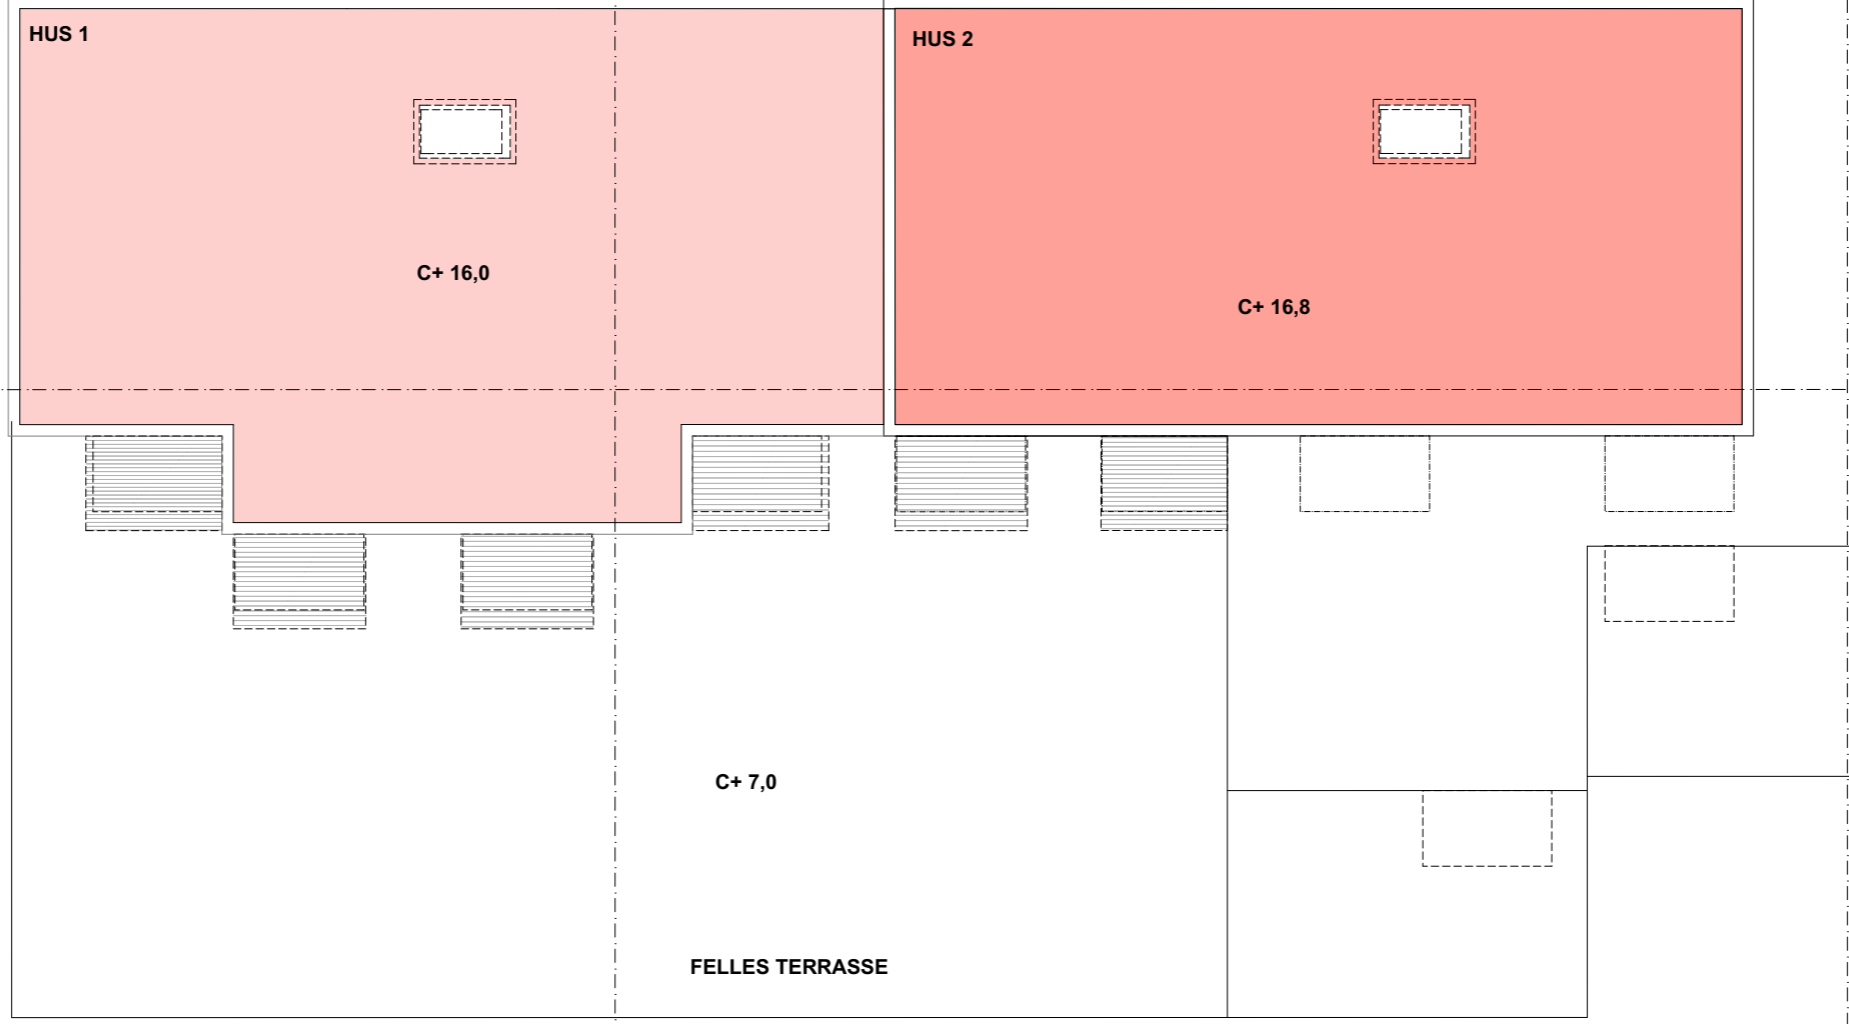

 Snitt C

Snitt B 

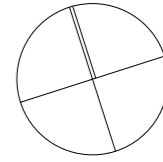

Revidert planforslag

Modur Nord as
Detaljregulering - Kaigata 2, Vadsø

Takplan

Saksbehandler
AB

Målestokk
1:200

Dato
05.05.2015

Tegn.nr.
A 2105

Rev. 29.04.16

BOREALIS
ARKITEKTER

Borealis Arkitekter as
tlf. +47 77 66 34 00
Boks 1131
N-9261 Tromsø
www.borealisark.no