


PLAN 3


A: 764,6 m²

△ Snitt C

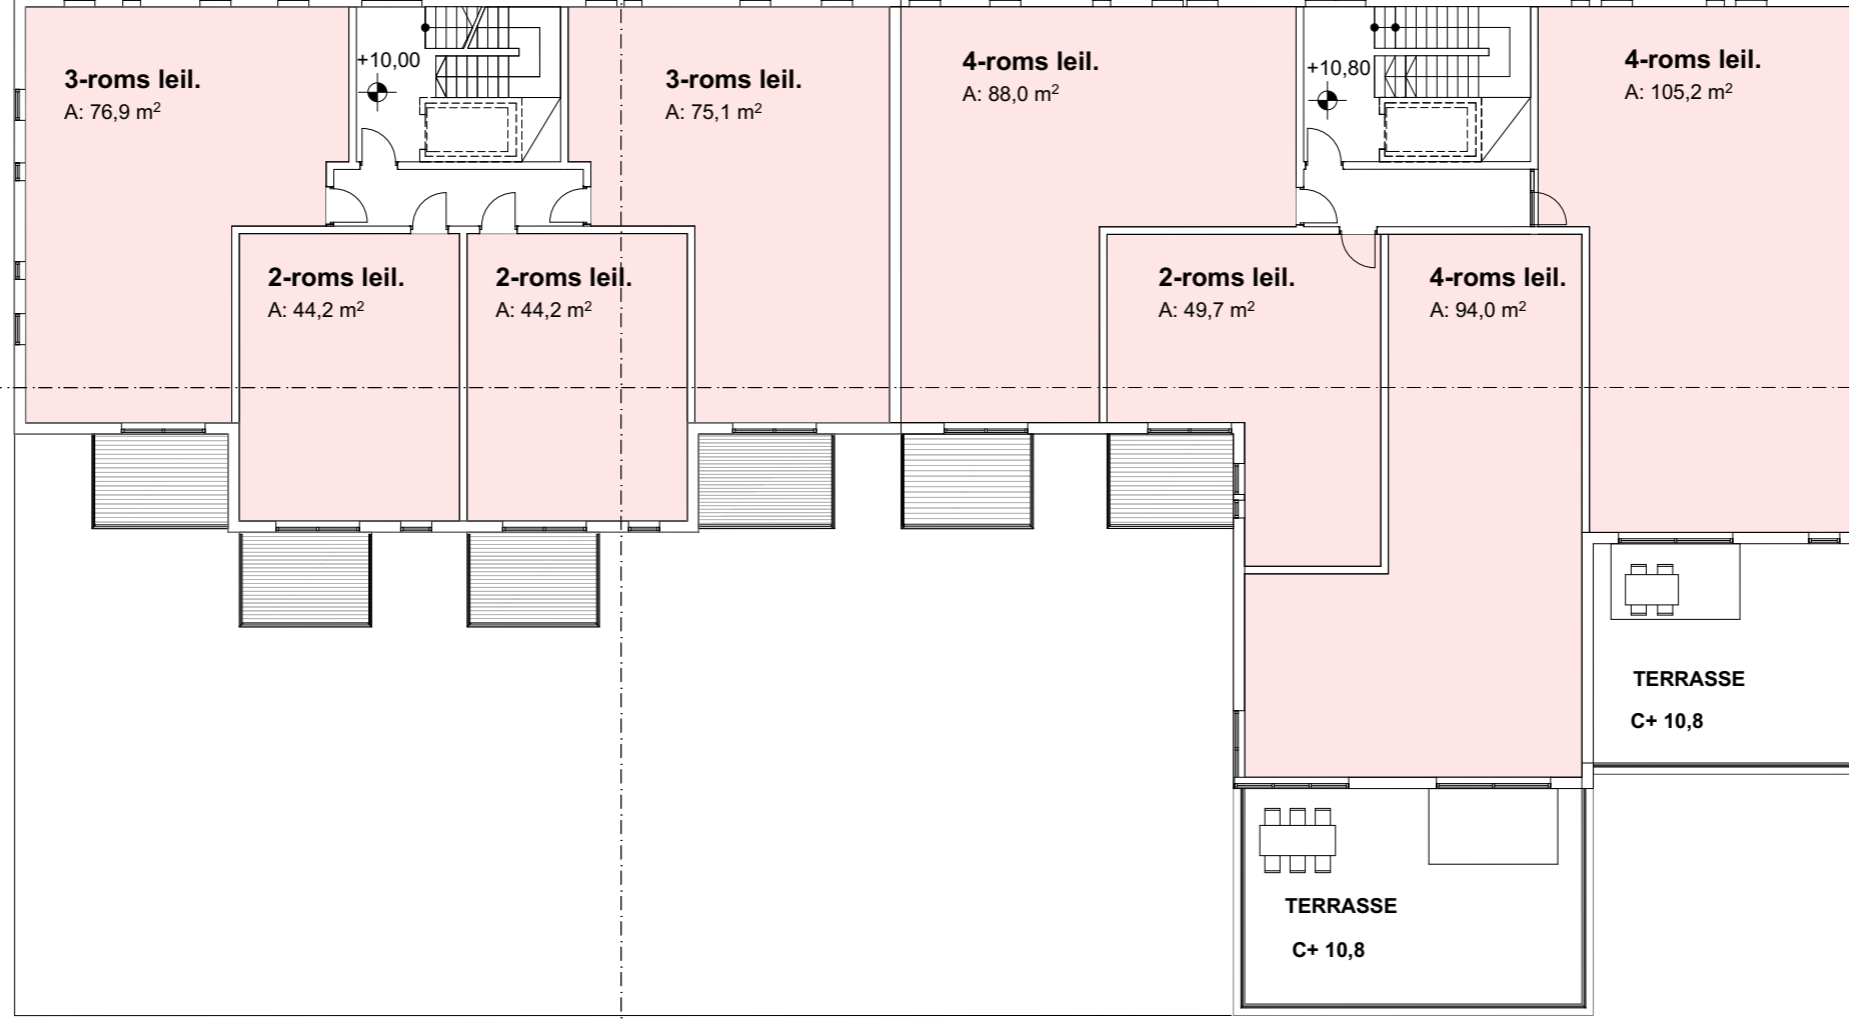

Snitt A △

Snitt B ▽

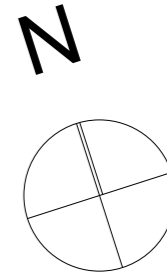

Revidert planforslag

Modur Nord as
Detaljregulering - Kaigata 2, Vadsø

Plan 3. Etasje

Rev. 29.04.16

Saksbehandler	Målestokk	Dato	Tegn.nr.
AB	1:200	05.05.2015	A 2103

BOREALIS
ARKITEKTER

Borealis Arkitekter as
tlf. +47 77 66 34 00
Boks 1131
N-9261 Tromsø
www.borealisark.no